




MOUNT VERNON POLICE STATION
PUBLIC ENTRANCE VIEW
SEPTEMBER 25, 2023






MOUNT VERNON MUNICIPAL COURT
TRAINING ROOM VIEW
SEPTEMBER 25, 2023



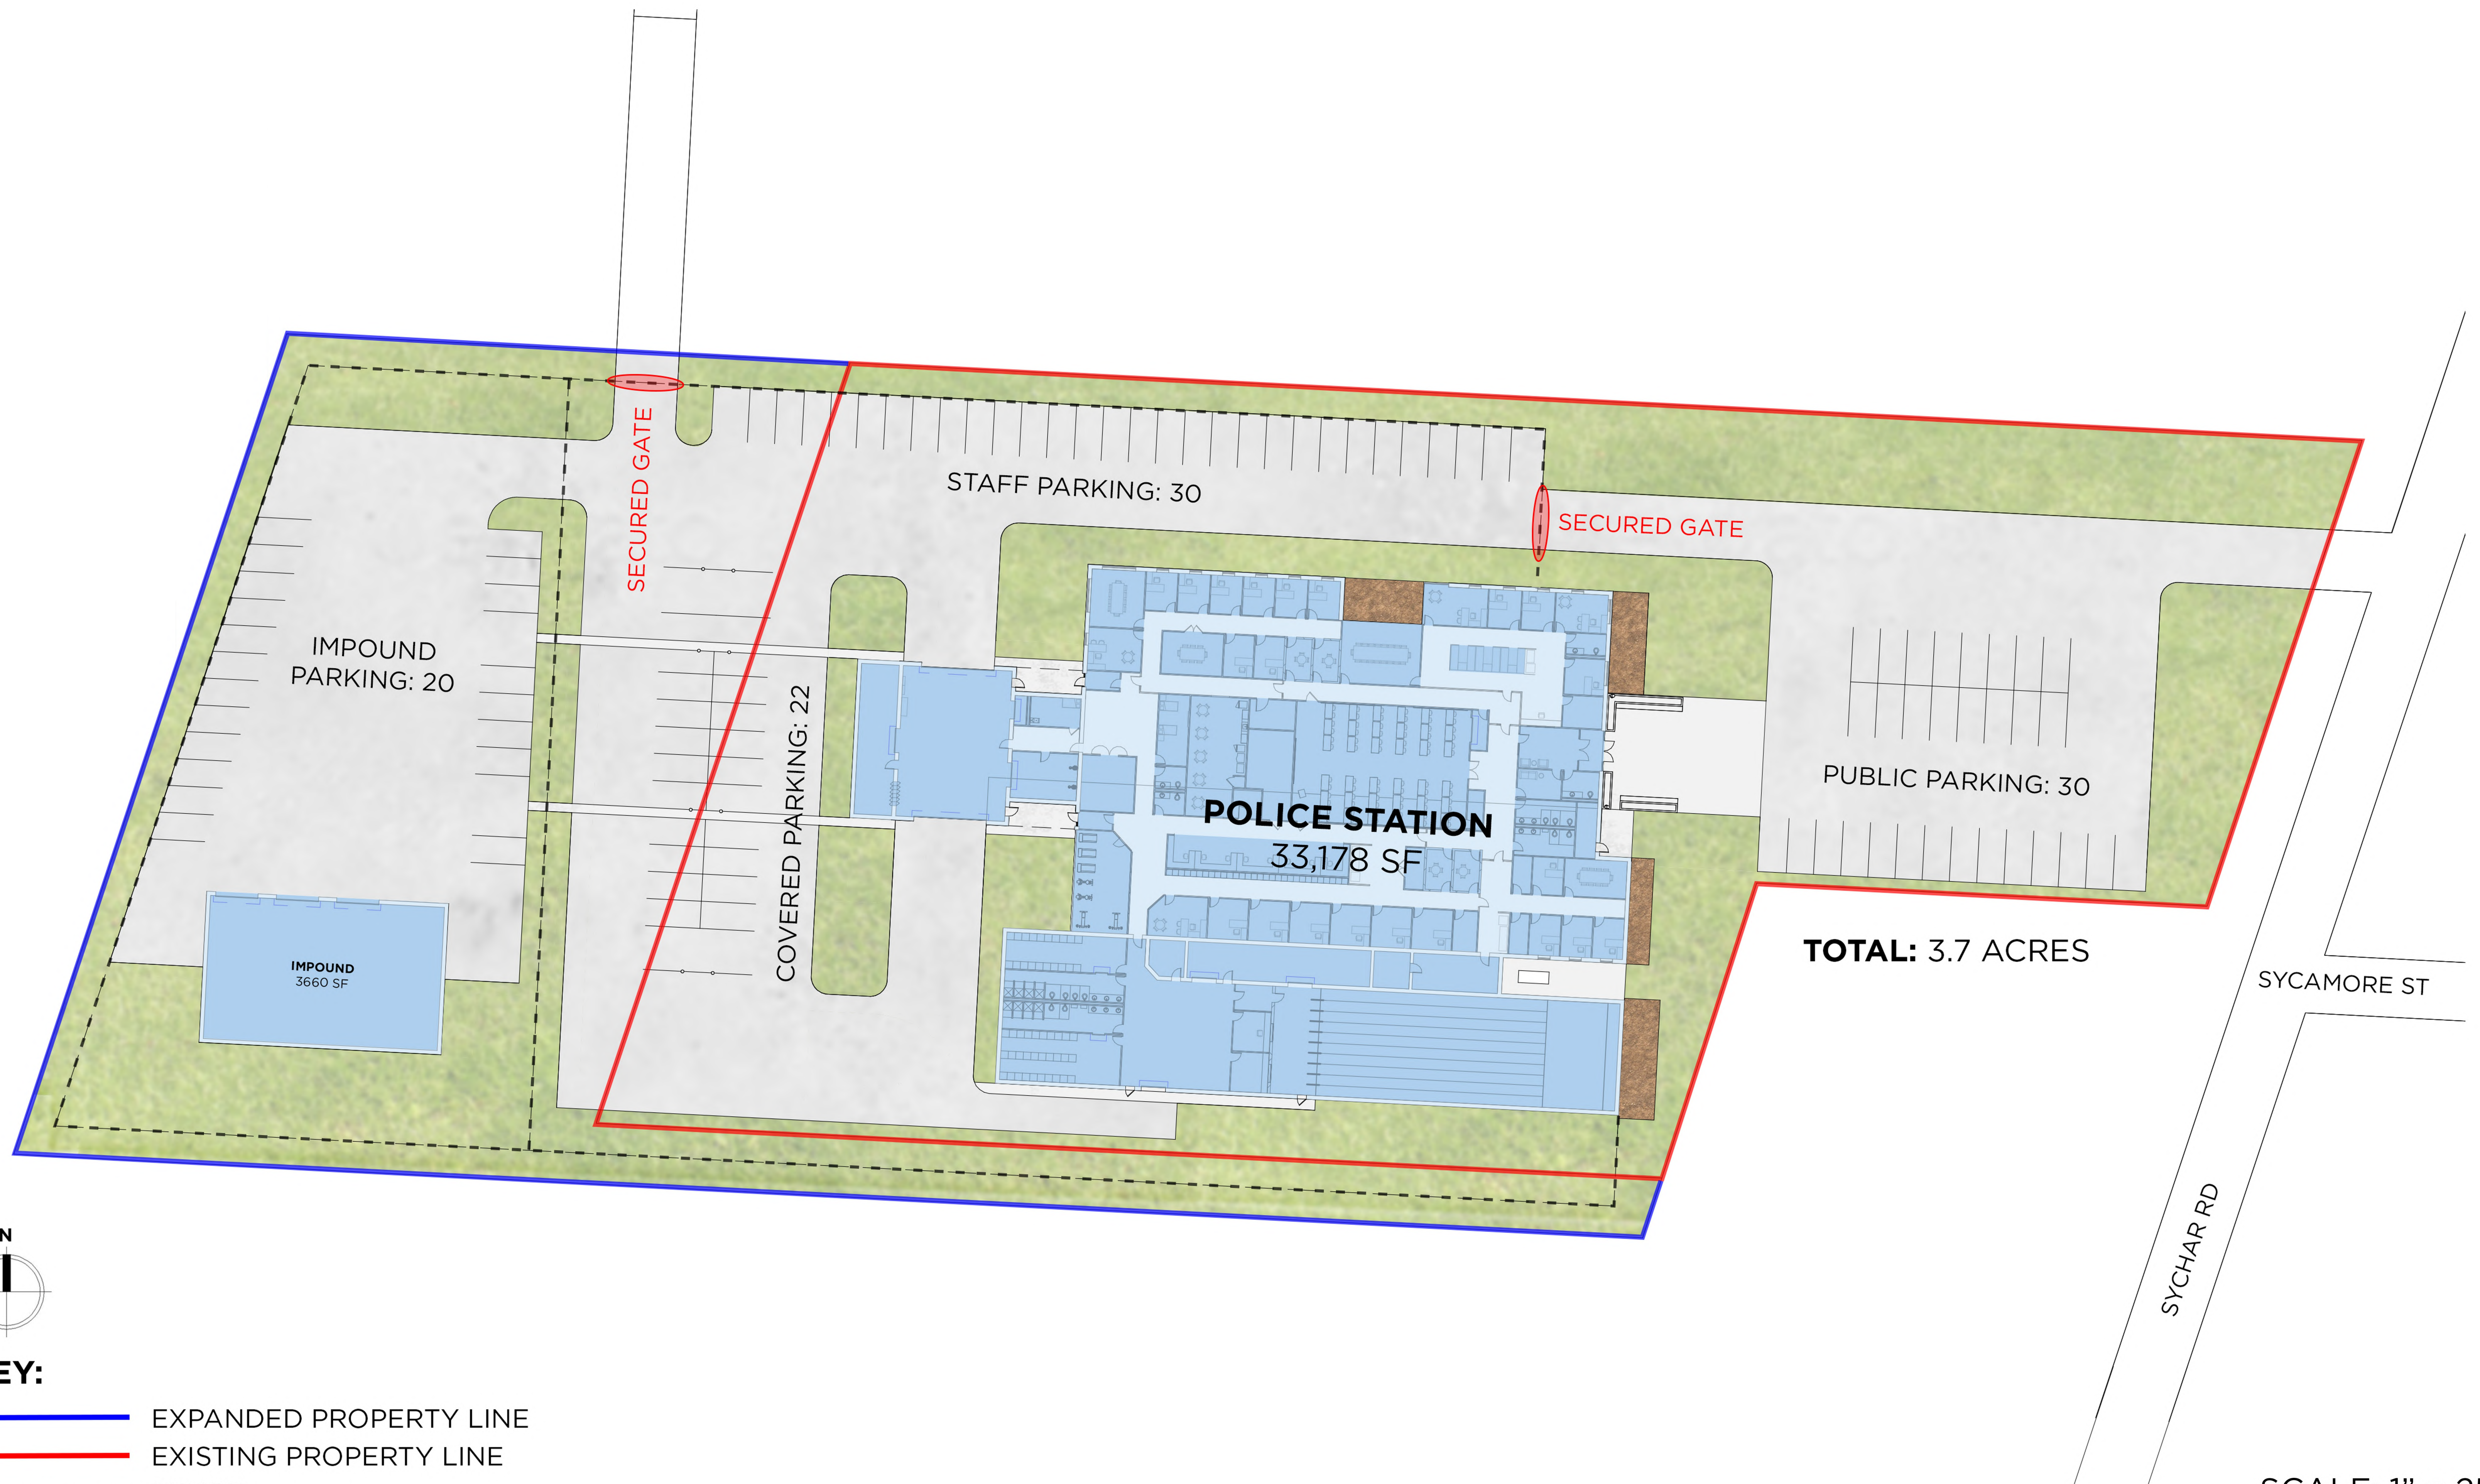



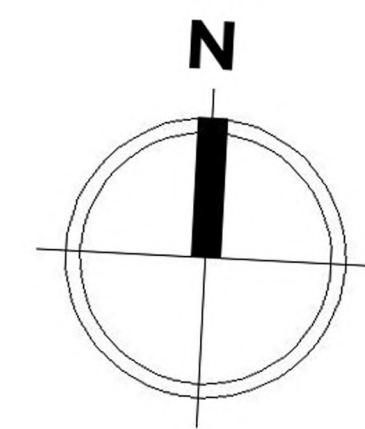


TOTAL: 34,750 SF

SCALE: 1" = 10'



MOUNT VERNON POLICE STATION
FIRST FLOOR PLAN
SEPTEMBER 25, 2023

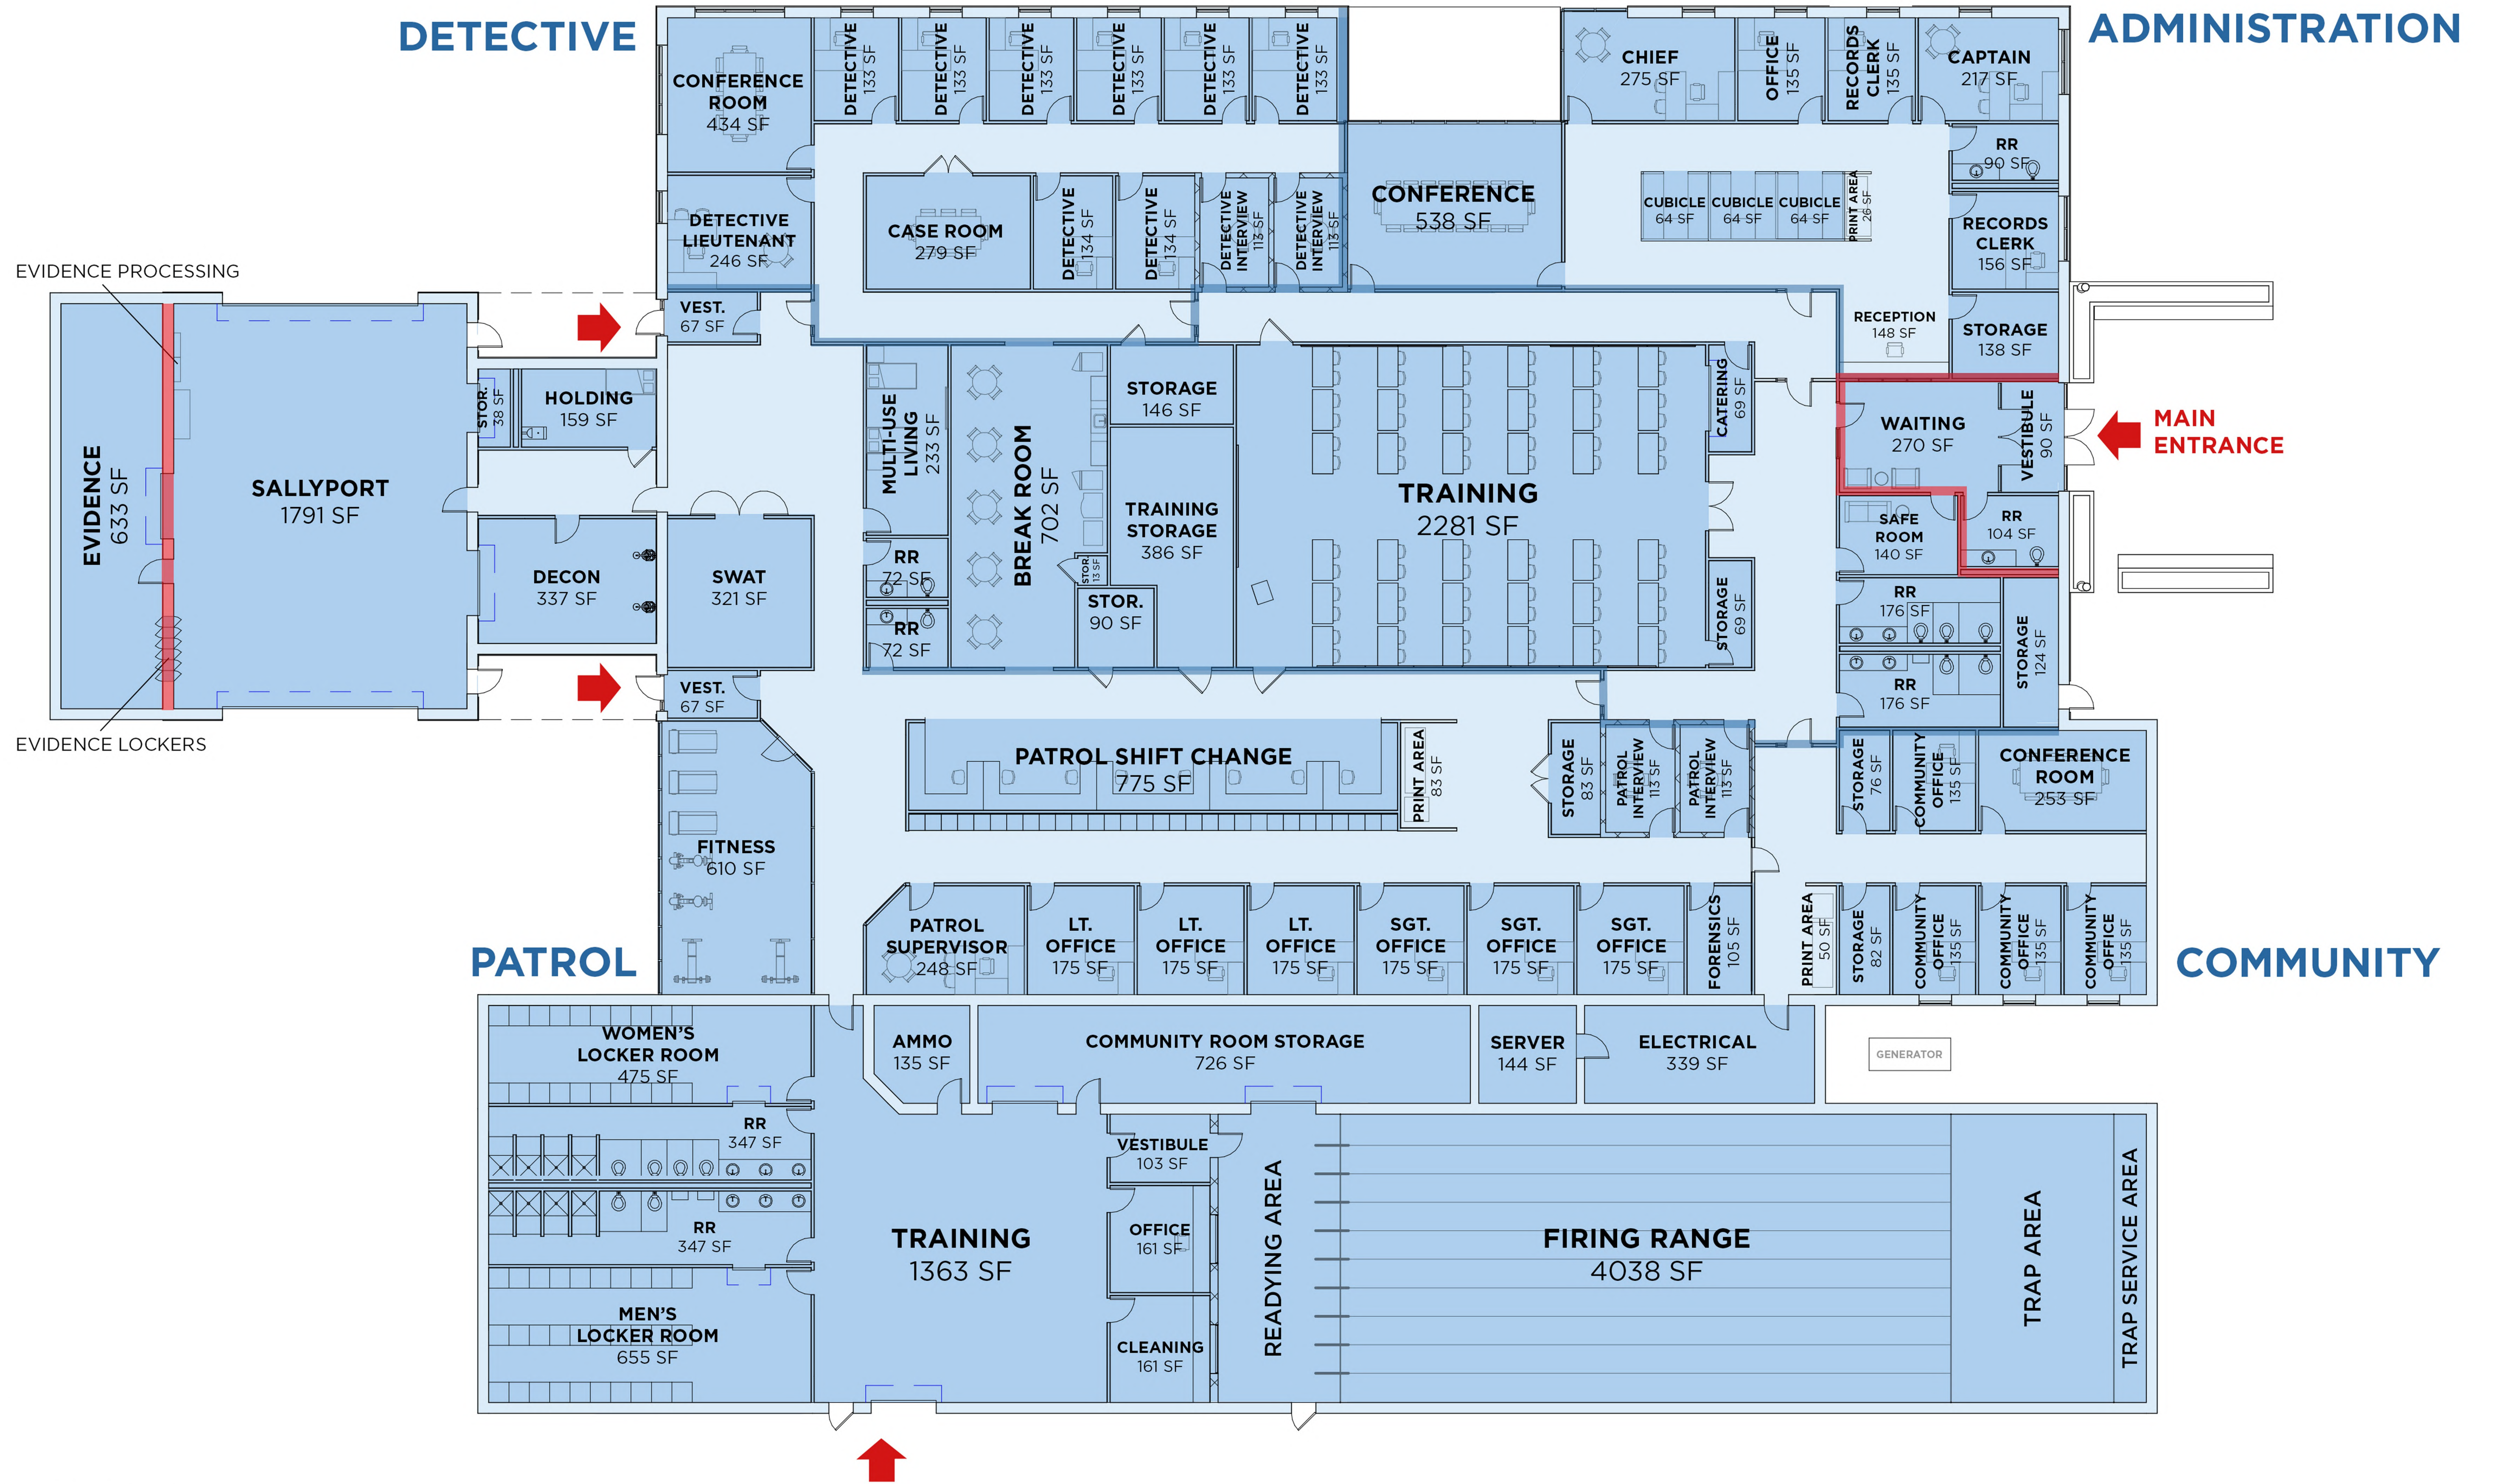

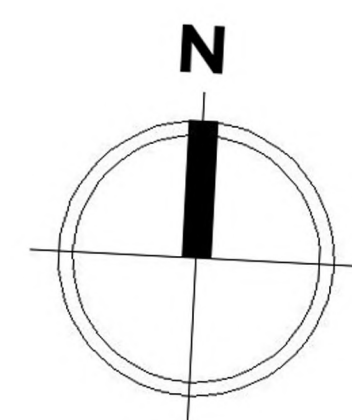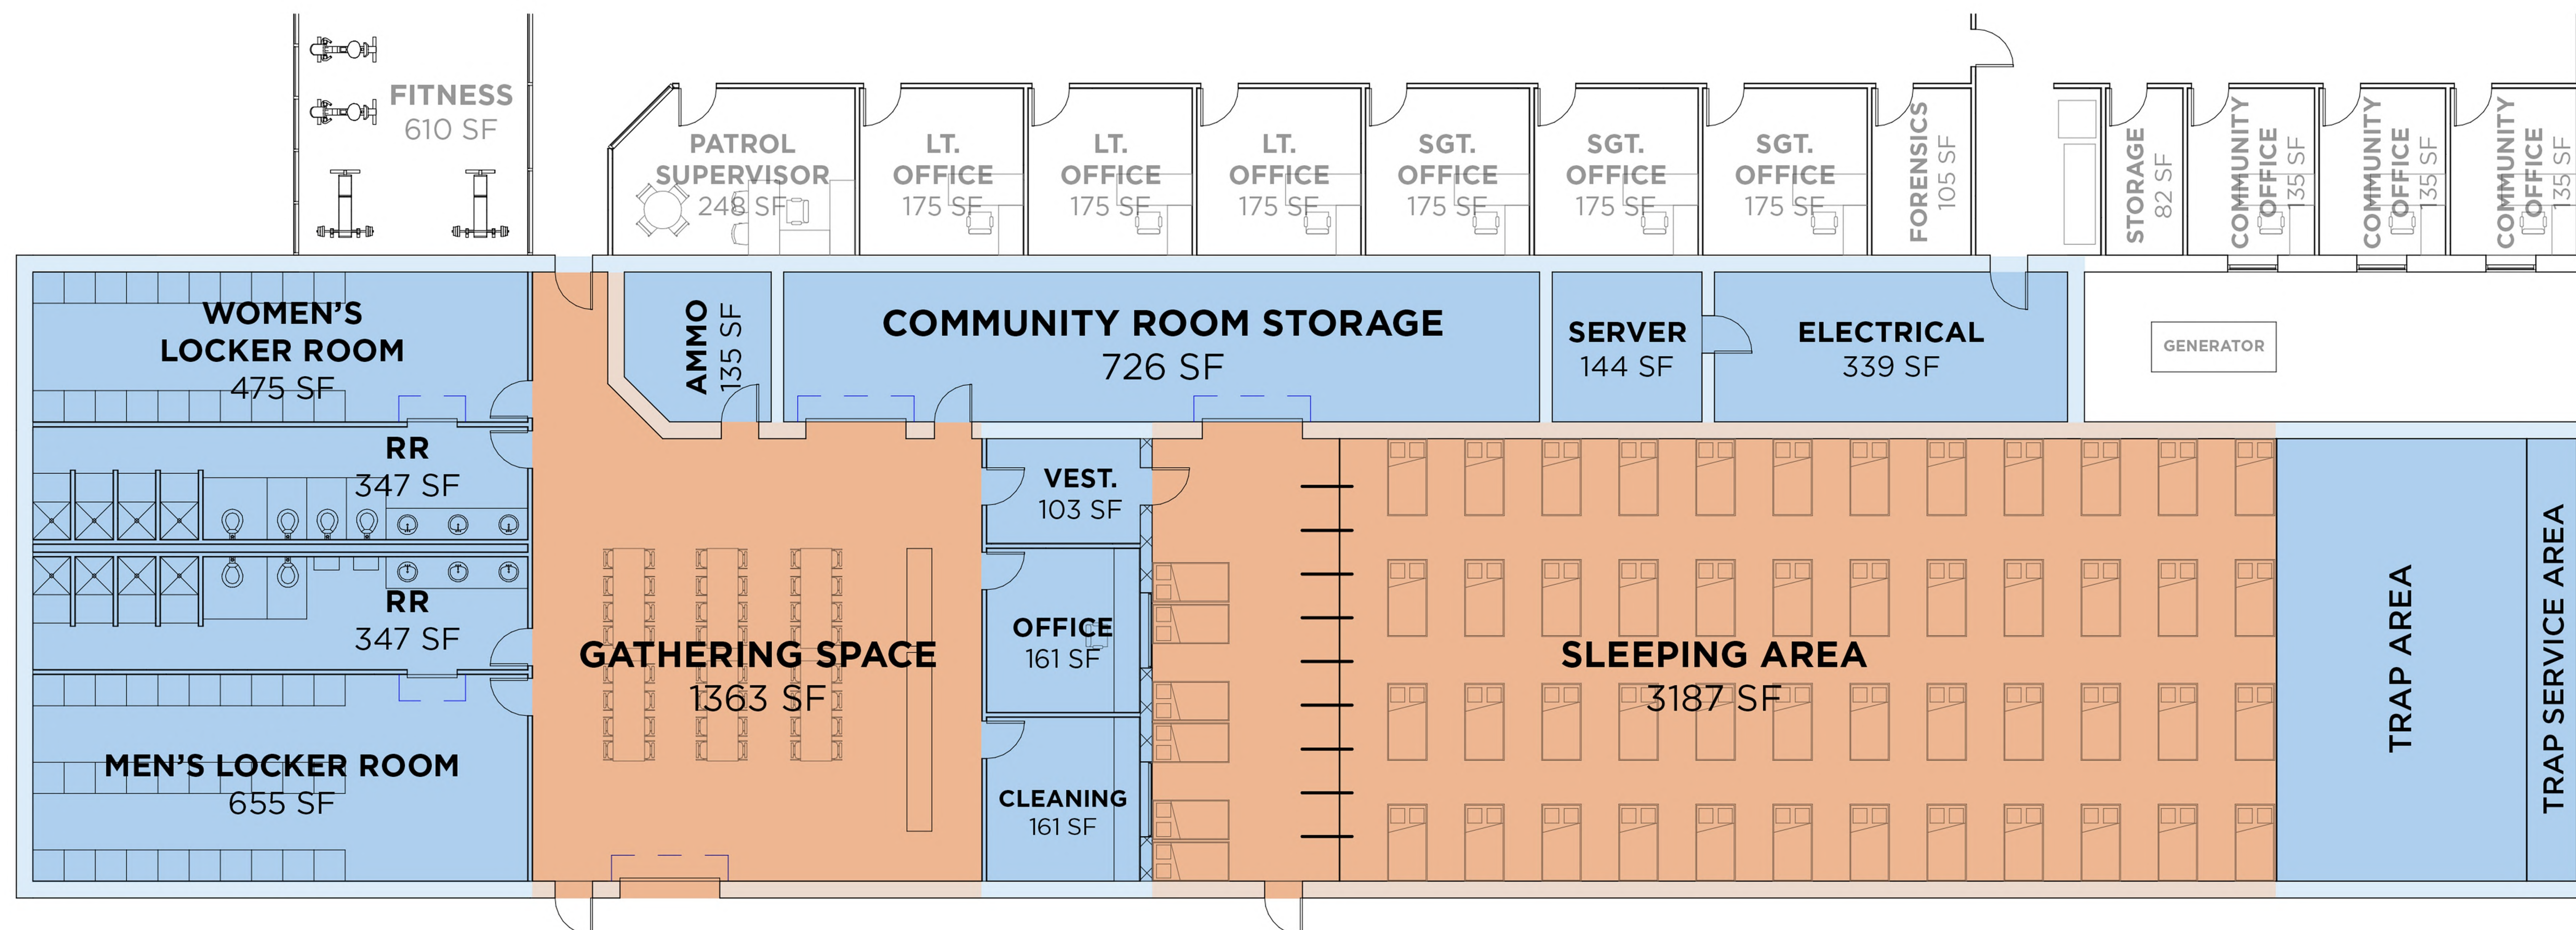

 **COMMUNITY SHELTER** ELEMENTS

SCALE: 1/8" = 1'-0"

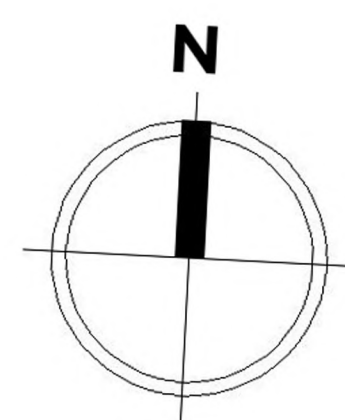
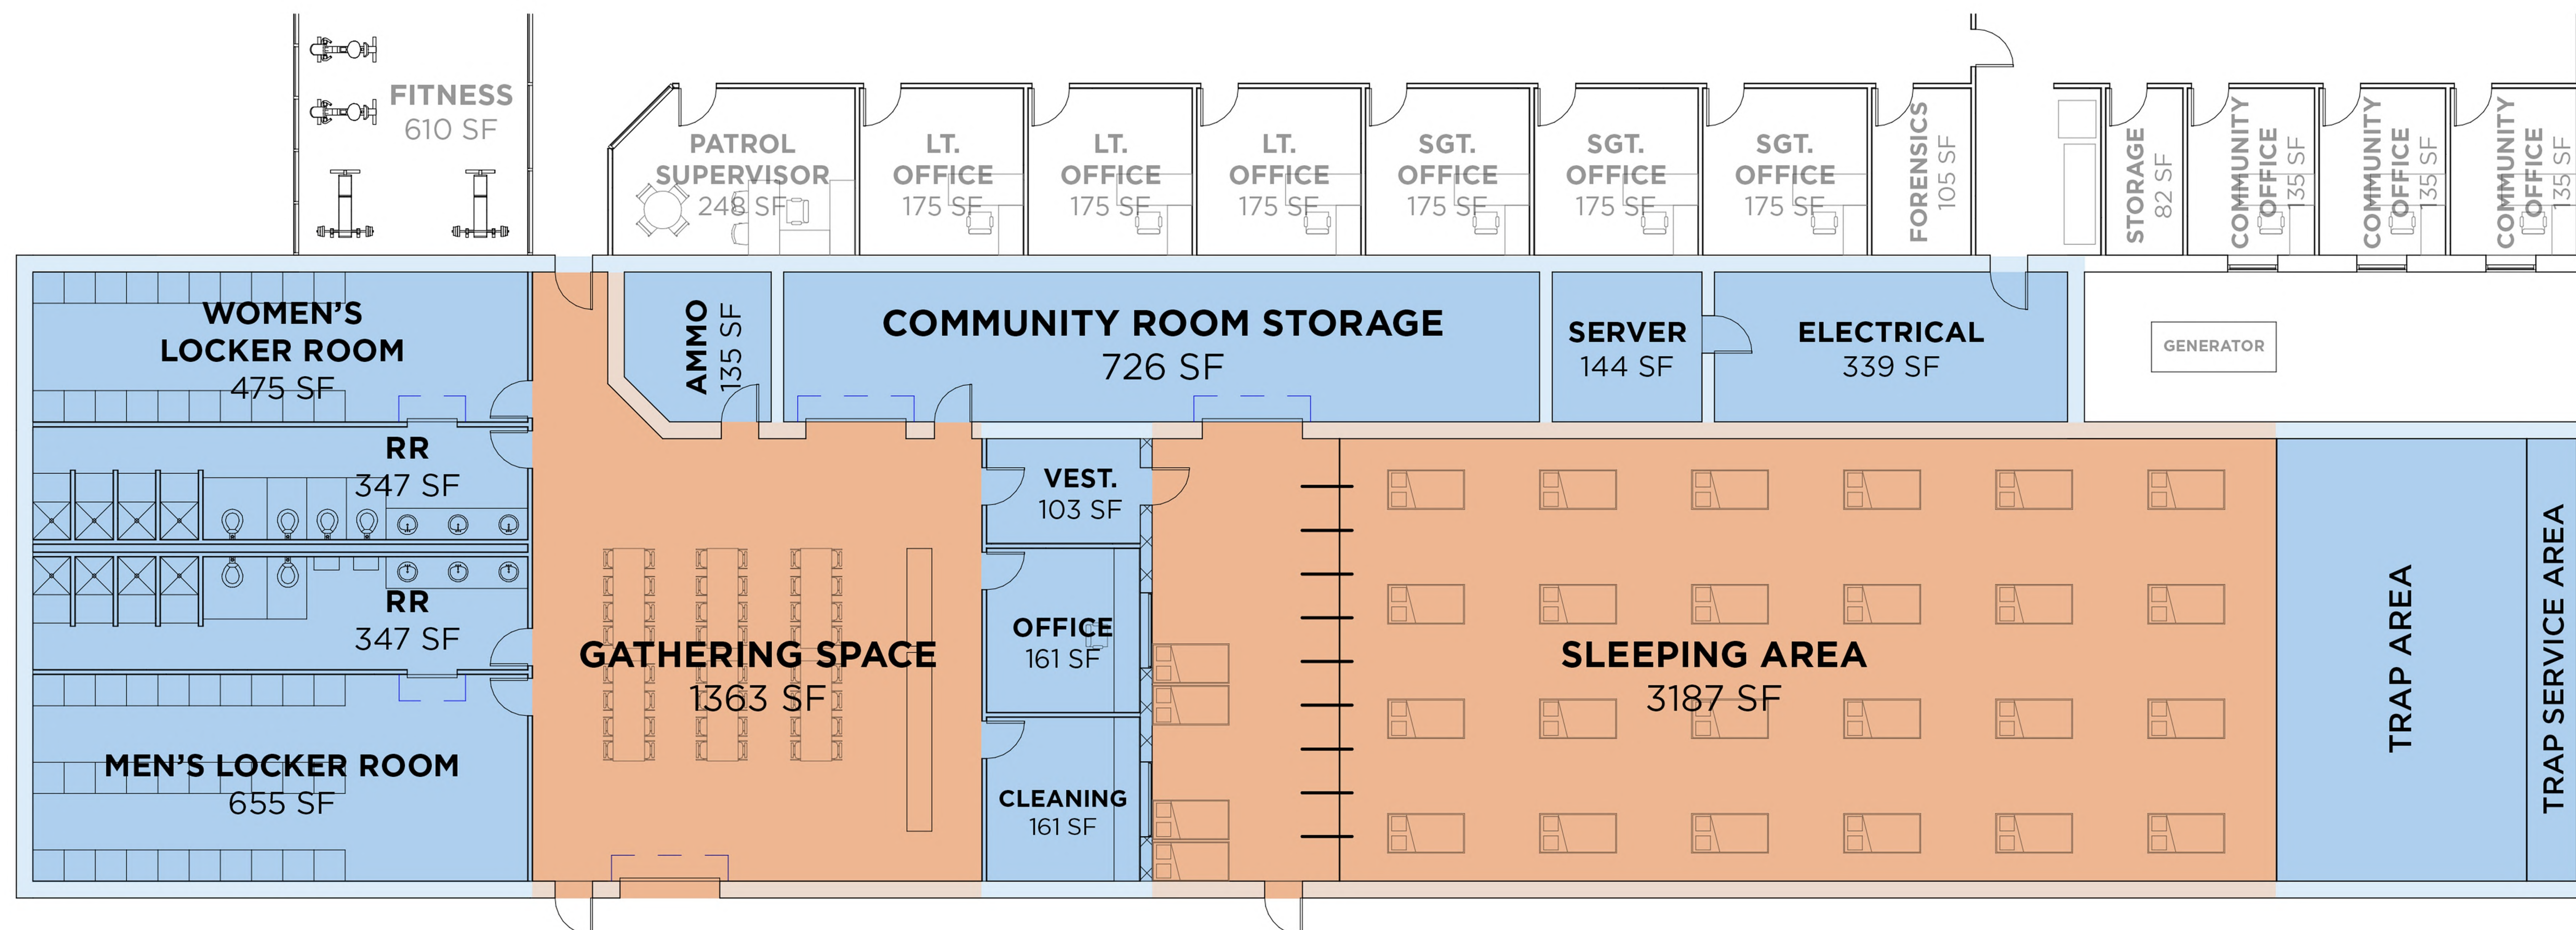


■ **COMMUNITY SHELTER** ELEMENTS

SCALE: 1/8" = 1'-0"

MOUNT VERNON POLICE STATION
COMMUNITY SHELTER **OPTION B**
SEPTEMBER 25, 2023



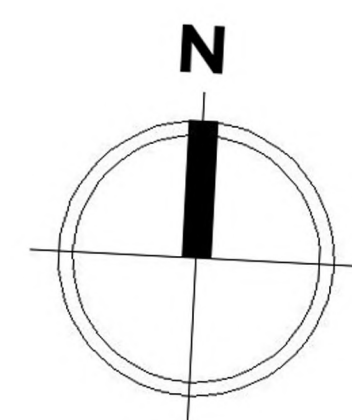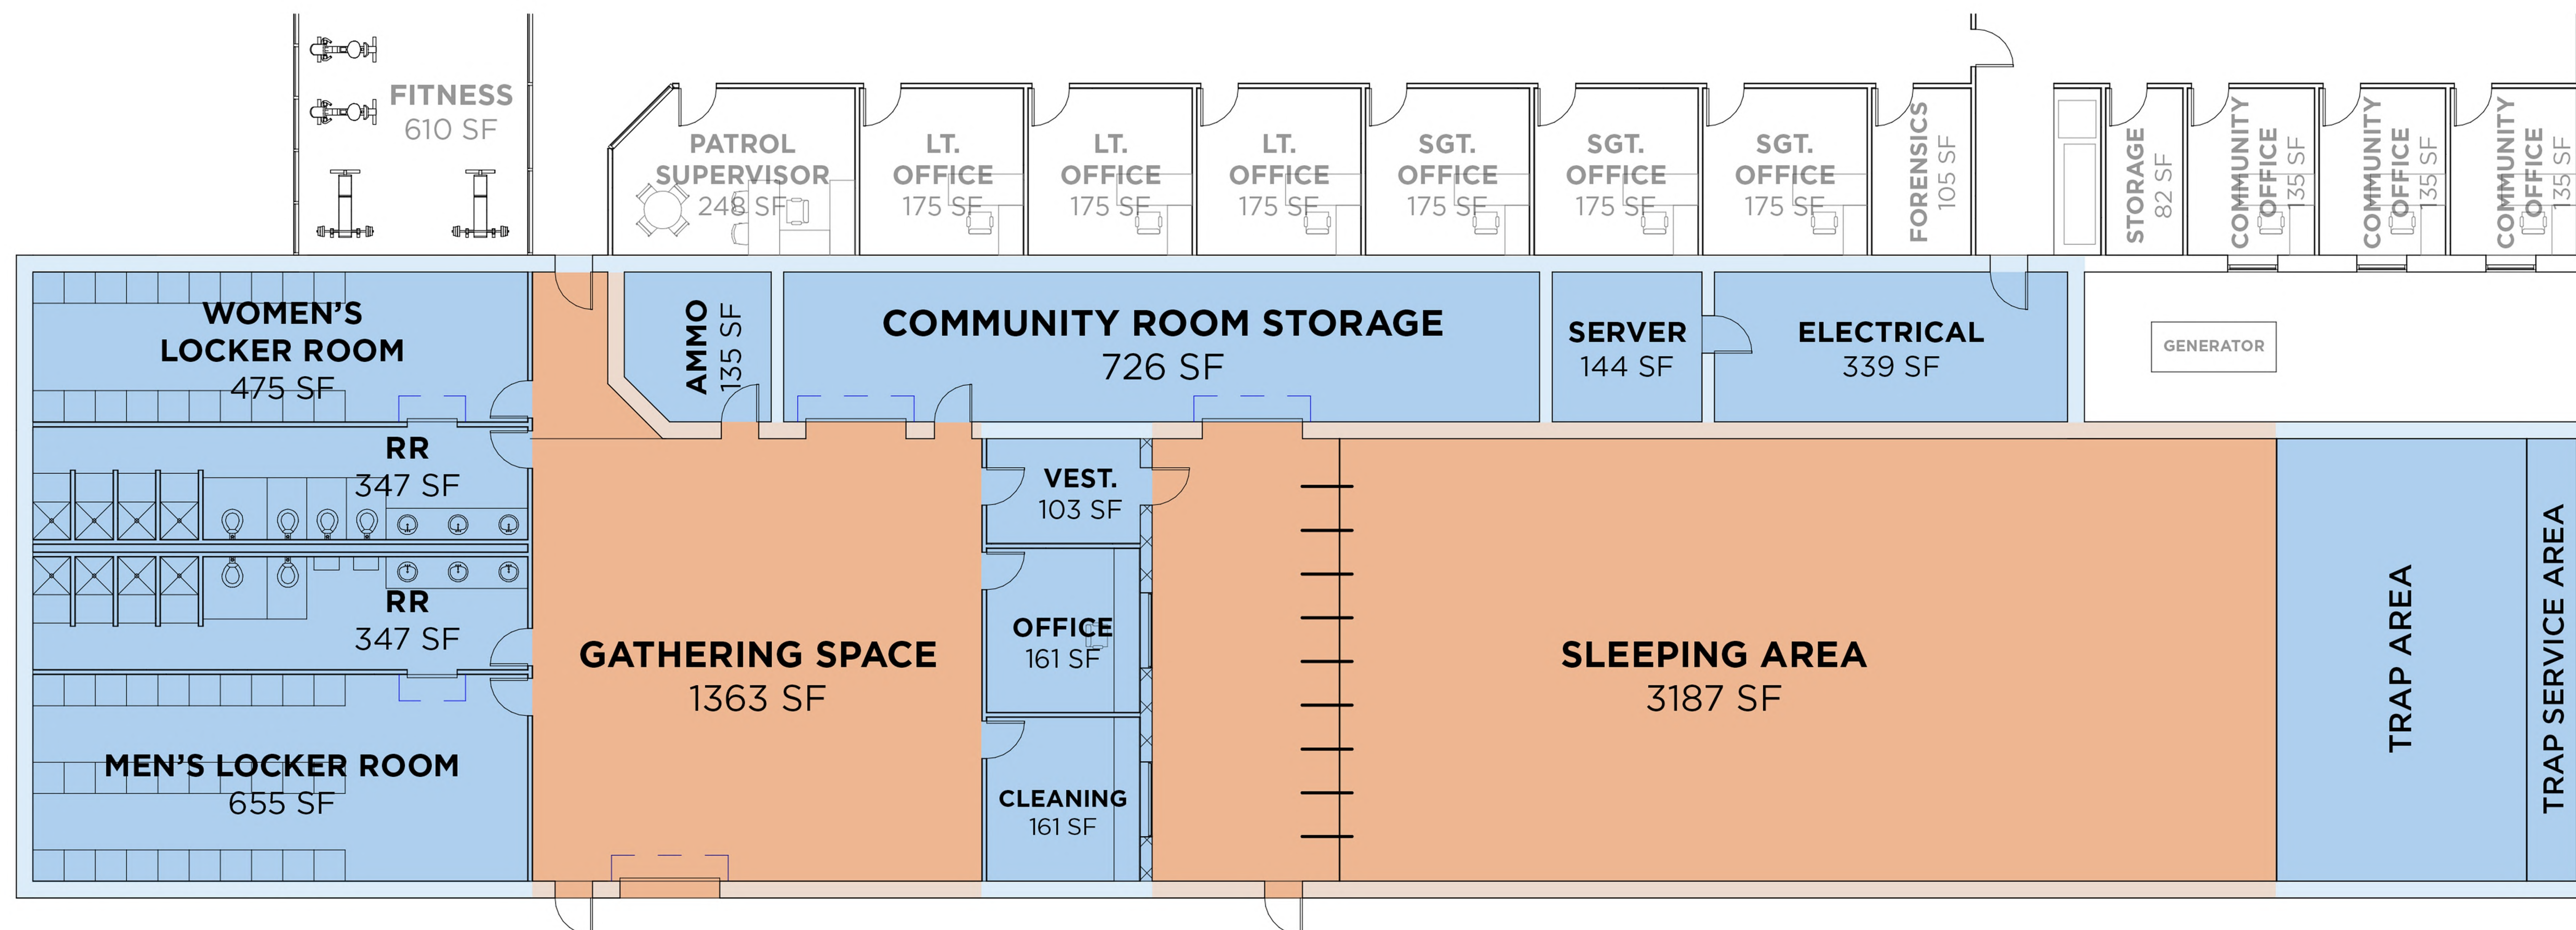

■ **COMMUNITY SHELTER** ELEMENTS

SCALE: 1/8" = 1'-0"

MOUNT VERNON POLICE STATION
COMMUNITY SHELTER **OPTION C**
SEPTEMBER 25, 2023





MOUNT VERNON POLICE STATION
PROPOSED EXIT SITE PLAN
SEPTEMBER 25, 2023

